


4 CC Proposed Side Elevation from stables
1:100

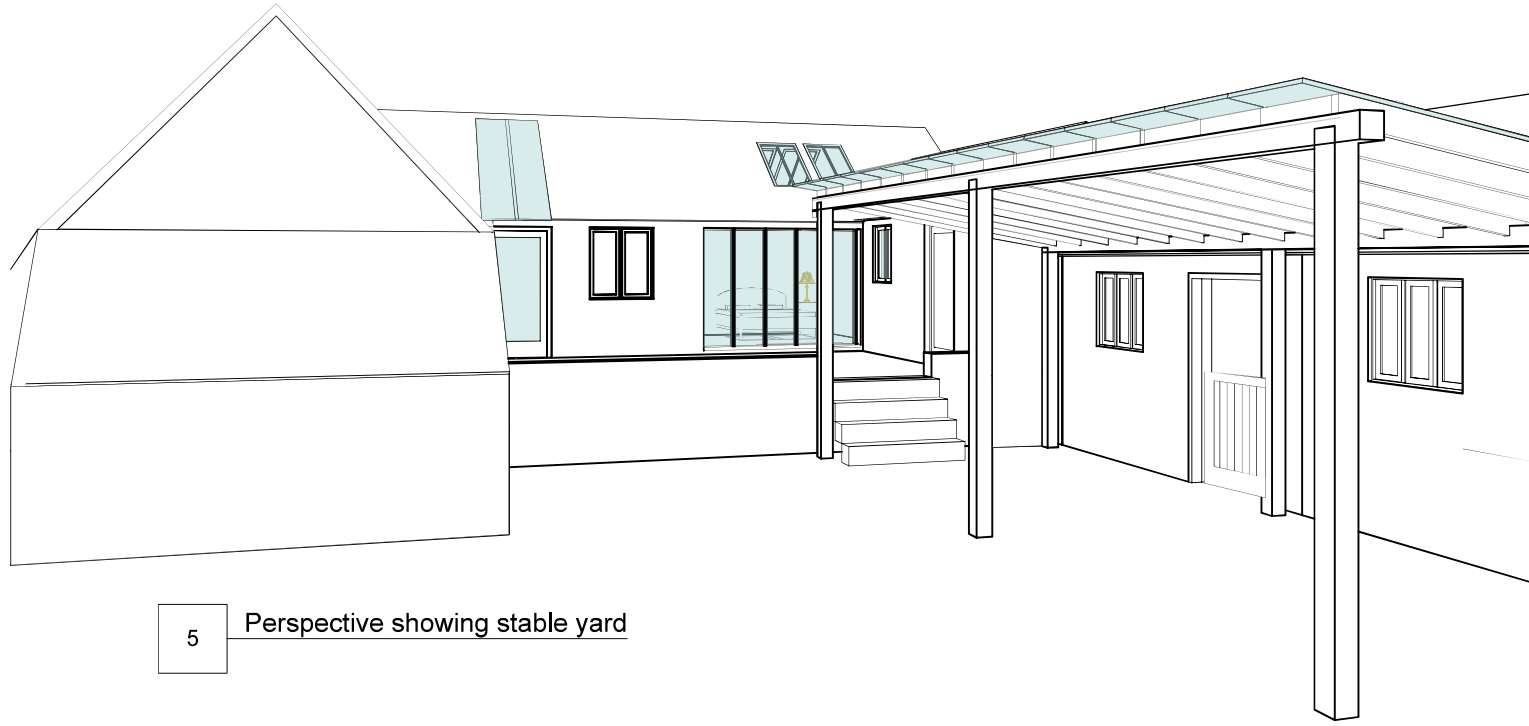

5 Perspective showing stable yard