


19 CC South Elevation showing front of outbuilding
1:100

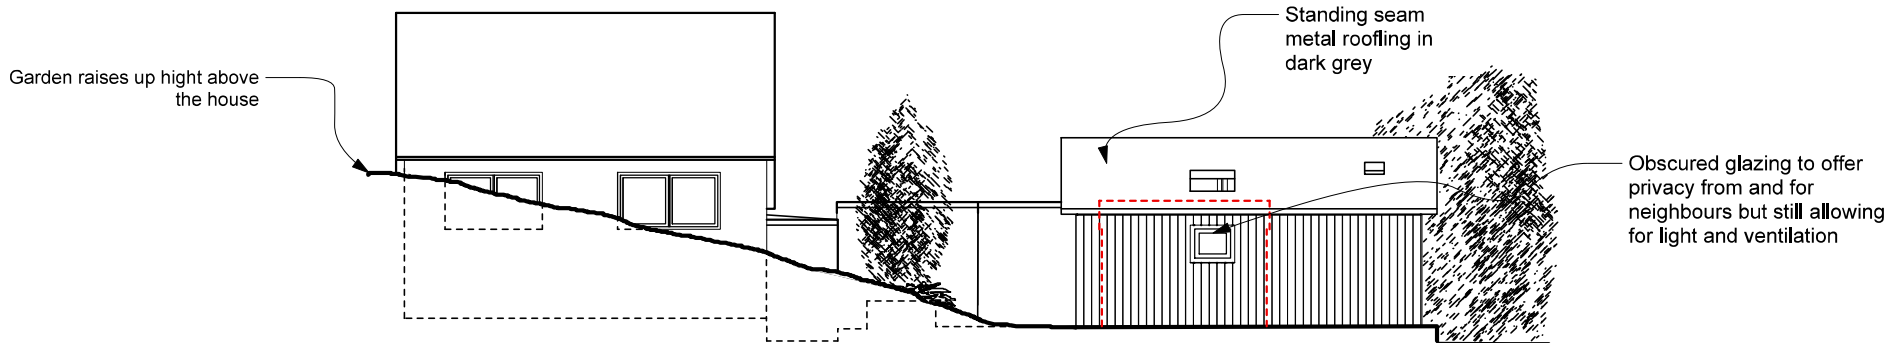

20 DD North Elevation showing rear of outbuilding
1:100

KEY

----- Outline of existing summer house

SCALE 0 2m